

Metal Fabric shield
Wall, Floor and Ceiling detail

SECTION VIEW

4in = 1ft

1
RF-103

Client

Client name or logo

General Note

THESE ARCHITECTURAL DOCUMENTS ARE THE PROPERTY OF BIOMEDSHIELD INC. AND WILL NOT BE REPRODUCED WITHOUT WRITTEN PERMISSION. DIMENSIONS APPEARING ON THE DOCUMENTS MUST BE VERIFIED BY THE CONTRACTOR BEFORE WORK BEGINS. PLEASE USE THE DIMENSIONS ON THE DRAWINGS AND DO NOT MEASURE THE DISTANCE ON THESE DRAWINGS.

0	Preliminary	2020-02-26	EB
No	Revision	Date	By

Seal

Notes

Project Number and Name

100 -Typical wall sections

Sheet Title

Fabric RF shield
Wall, Floor and Ceiling detail

Designed By

Edward Baraghis


Project Manager

Edward Baraghis

Checked By

Edward Baraghis



Scale	Sheet Number
4in = 12in	5

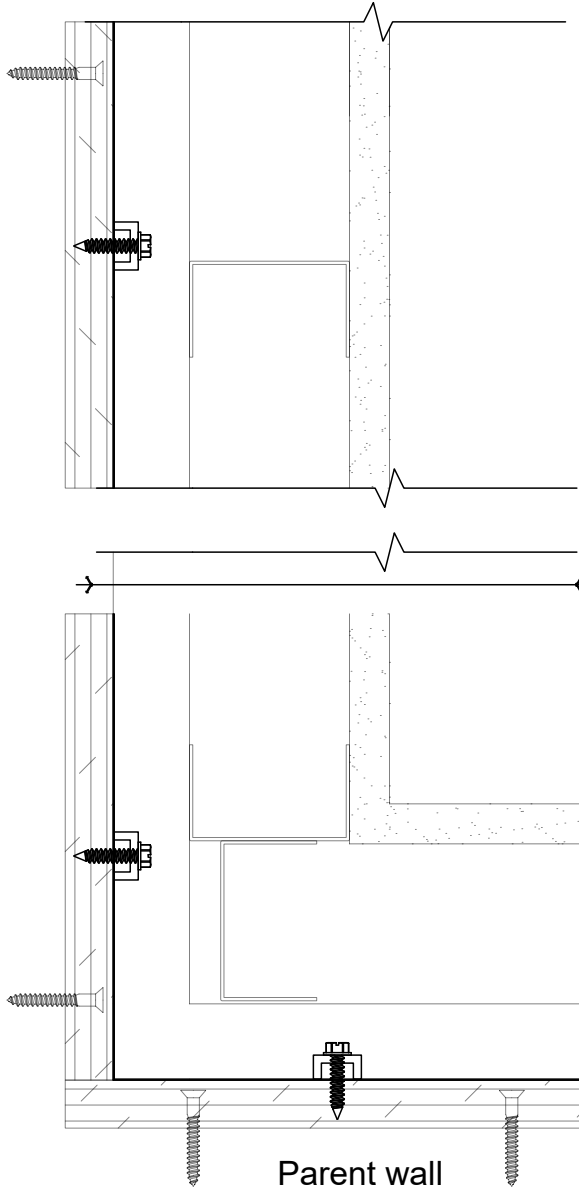

Metal Fabric shield
Wall Composition

PLAN VIEW



4in = 1ft

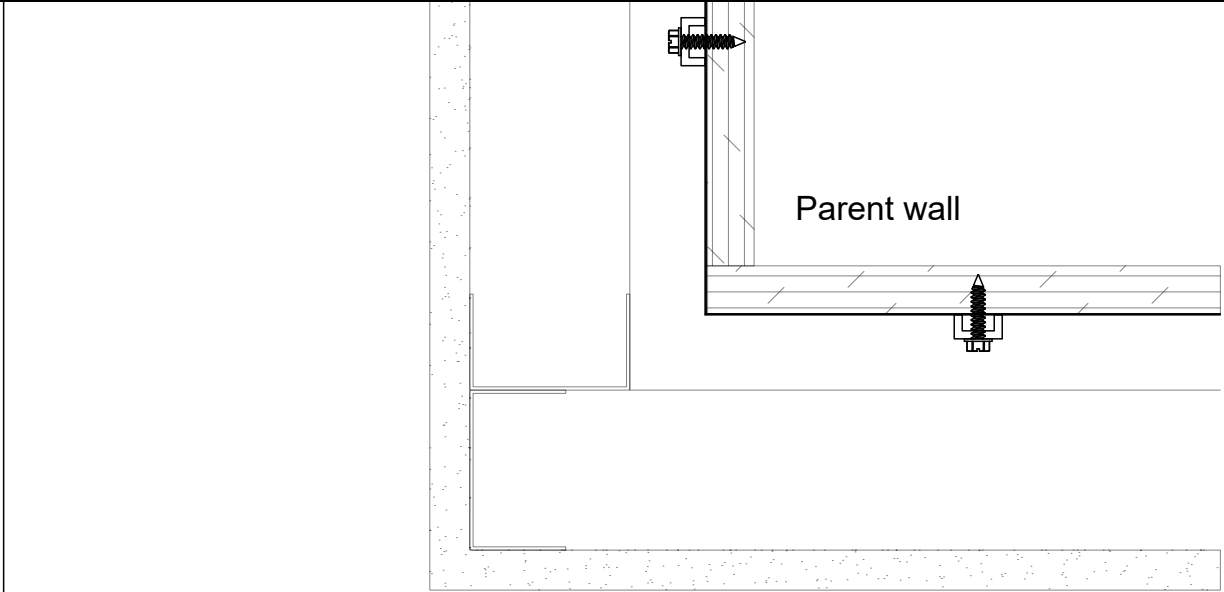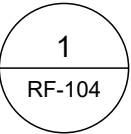

Metal Fabric shield
Interior corner

PLAN VIEW

4in = 1ft

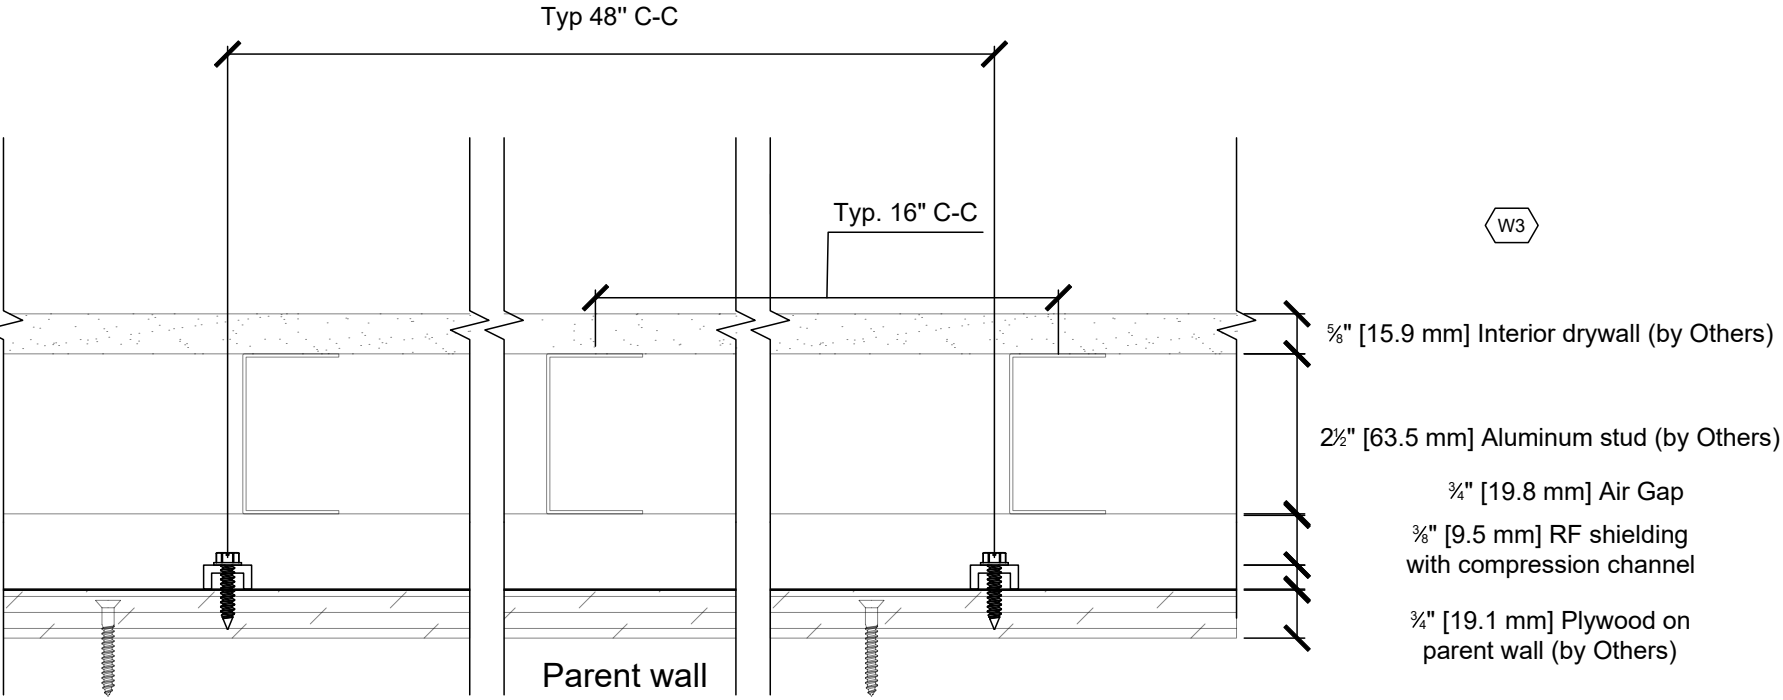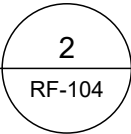

Client			
Client name or logo			
General Note			
THESE ARCHITECTURAL DOCUMENTS ARE THE PROPERTY OF BIOMEDSHIELD INC. AND WILL NOT BE REPRODUCED WITHOUT WRITTEN PERMISSION. DIMENSIONS APPEARING ON THE DOCUMENTS MUST BE VERIFIED BY THE CONTRACTOR BEFORE WORK BEGINS. PLEASE USE THE DIMENSIONS ON THE DRAWINGS AND DO NOT MEASURE THE DISTANCE ON THESE DRAWINGS.			
0	Preliminary	2020-02-26	EB
No	Revision	Date	By
Seal			
Notes			
Project Number and Name			
100 -Typical wall sections			
Sheet Title			
Fabric RF shield Wall composition			
Designed By			
Edward Baraghis			
Project Manager			
Edward Baraghis			
Checked By			
Edward Baraghis			
Scale		Sheet Number	
4in = 12in		6	